


C:\Users\vbentb\Documents\20180309_Elementary_School_lobentb.rvt

E. LAKE STREET

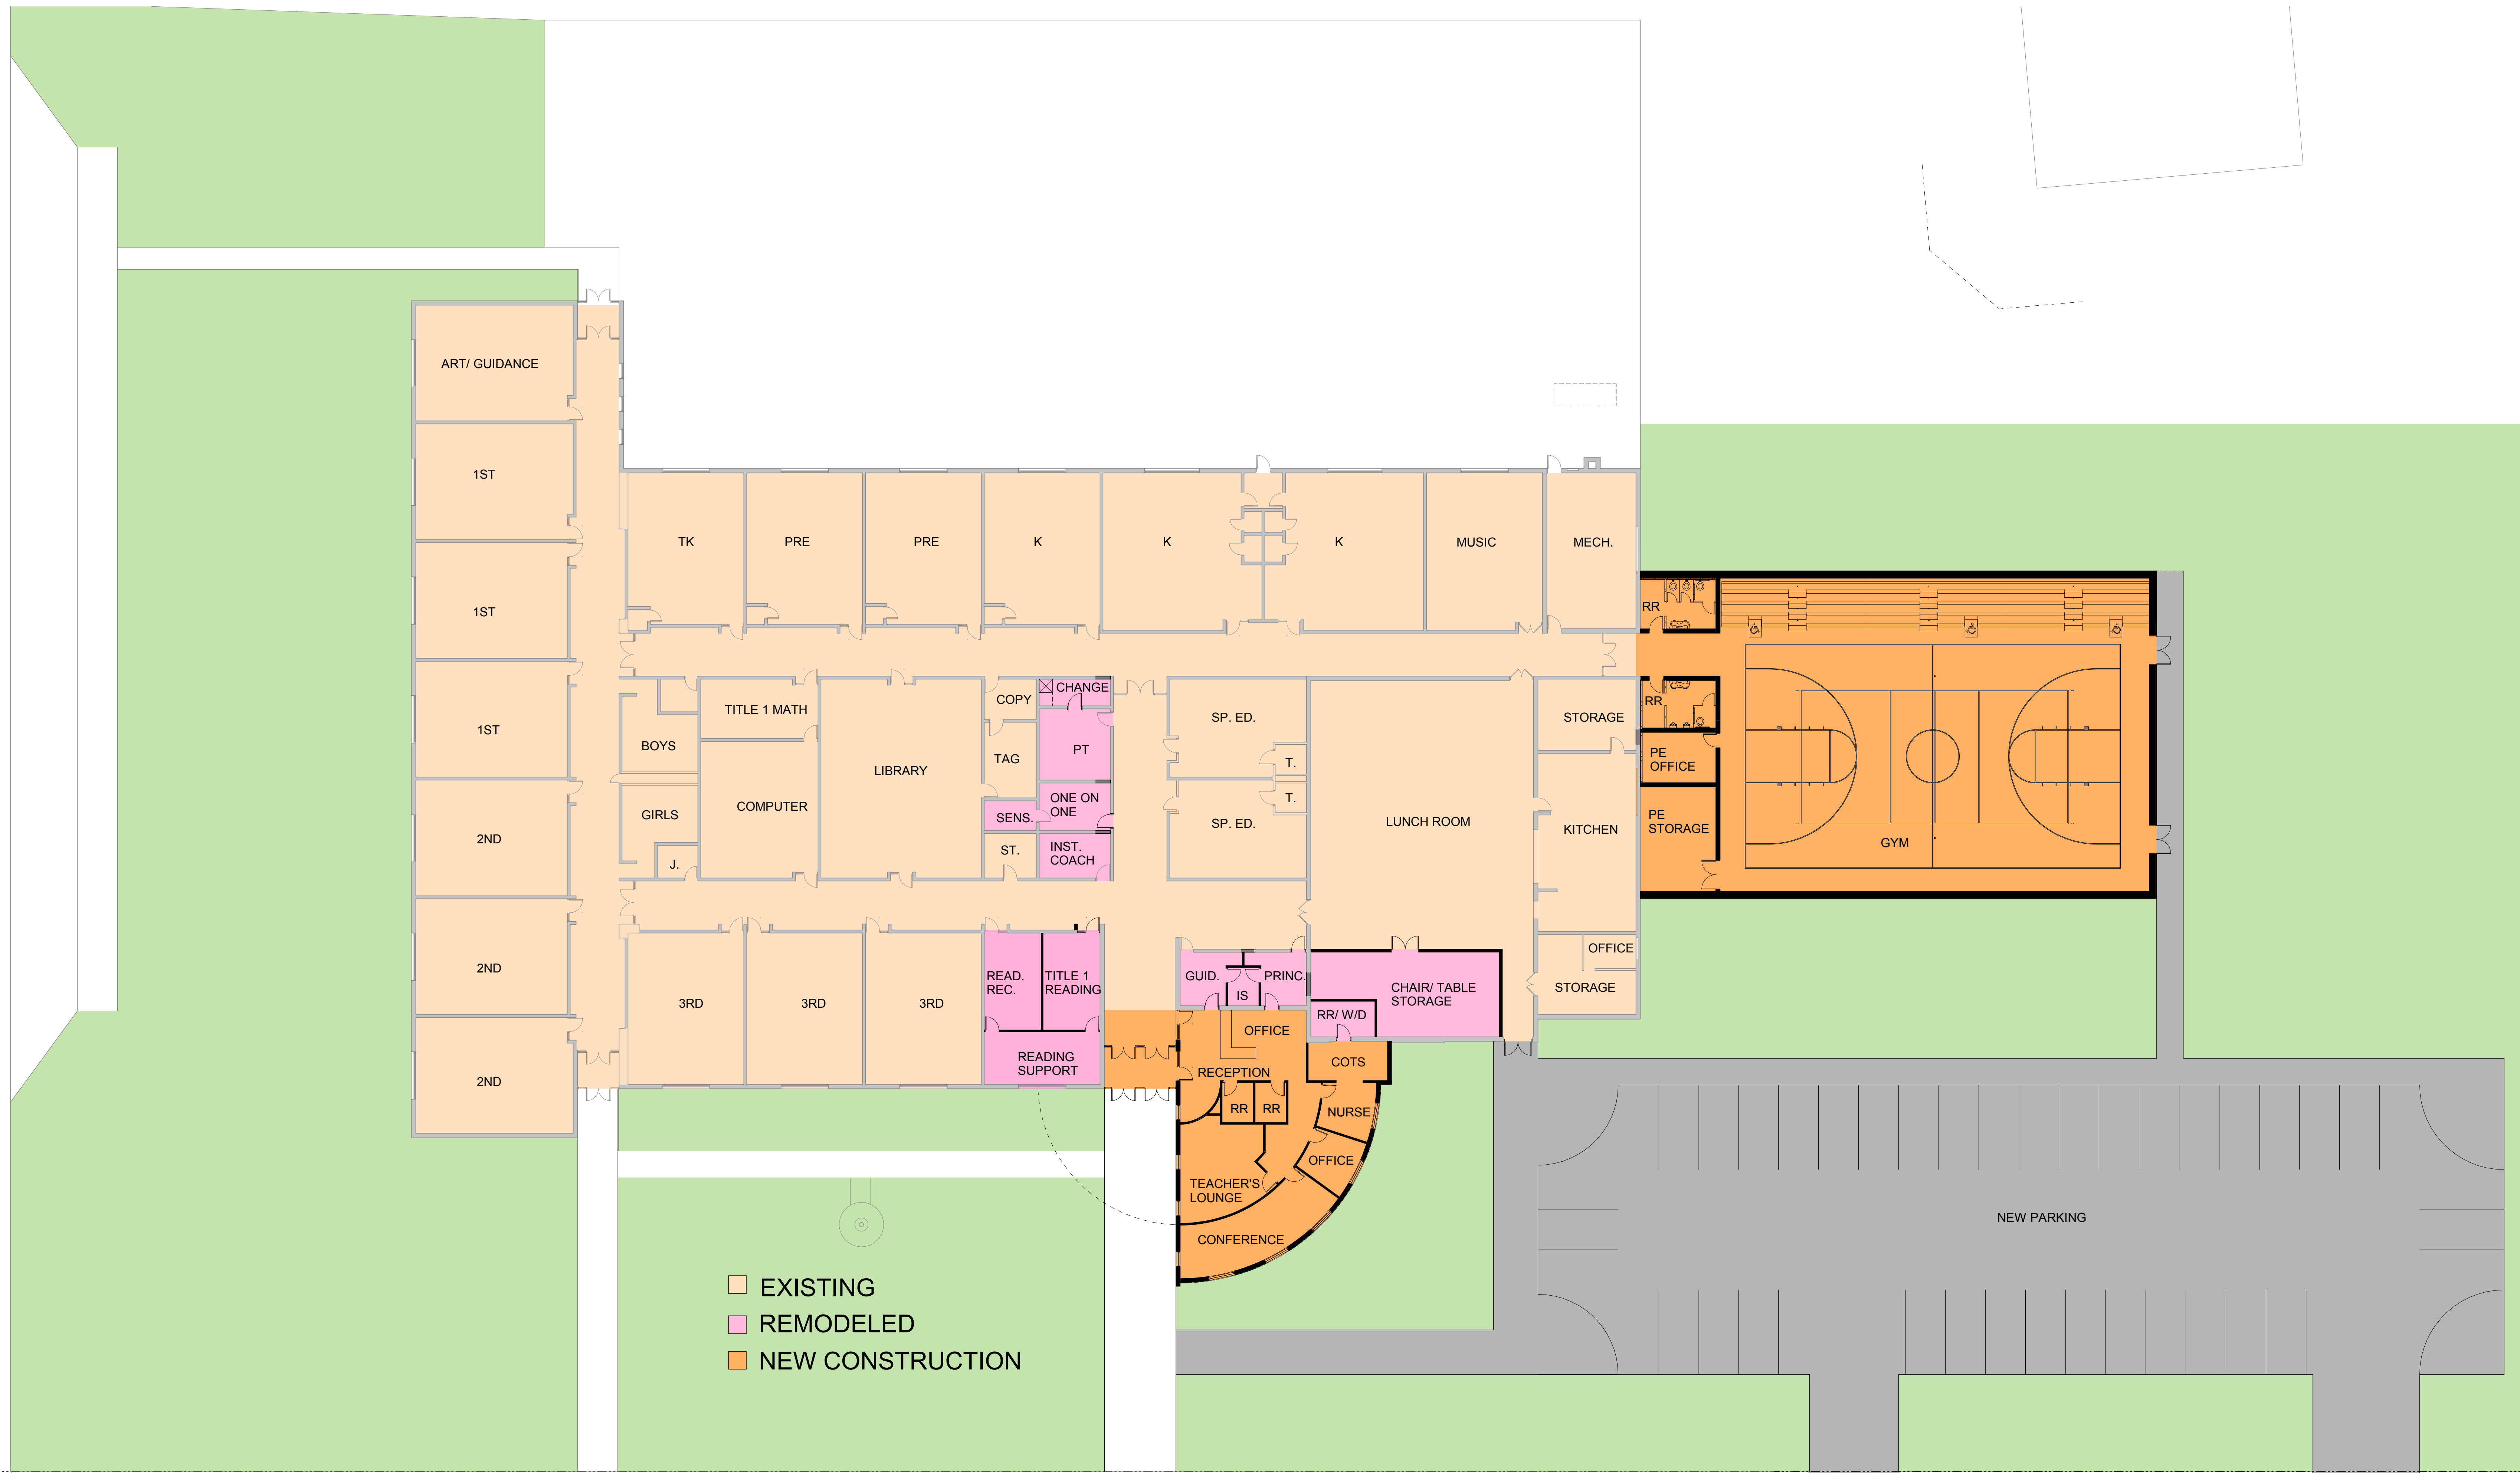

BROWER STREET

1 NEW FLOOR PLAN
 SCAL 1/16" = 1'-0"

Sheet Title
 ADDITION & REMODELING

Project Title
 SOUTH CENTRAL CALHOUN CSD
ROCKWELL CITY ELEM. SCHOOL
 ROCKWELL CITY, IOWA

Date Issued
 01.26.2018

Project Number
 2016030

Sheet
A1.1