


C:\Users\robertb\Documents\2018030\_High\_School\_robertb.rvt

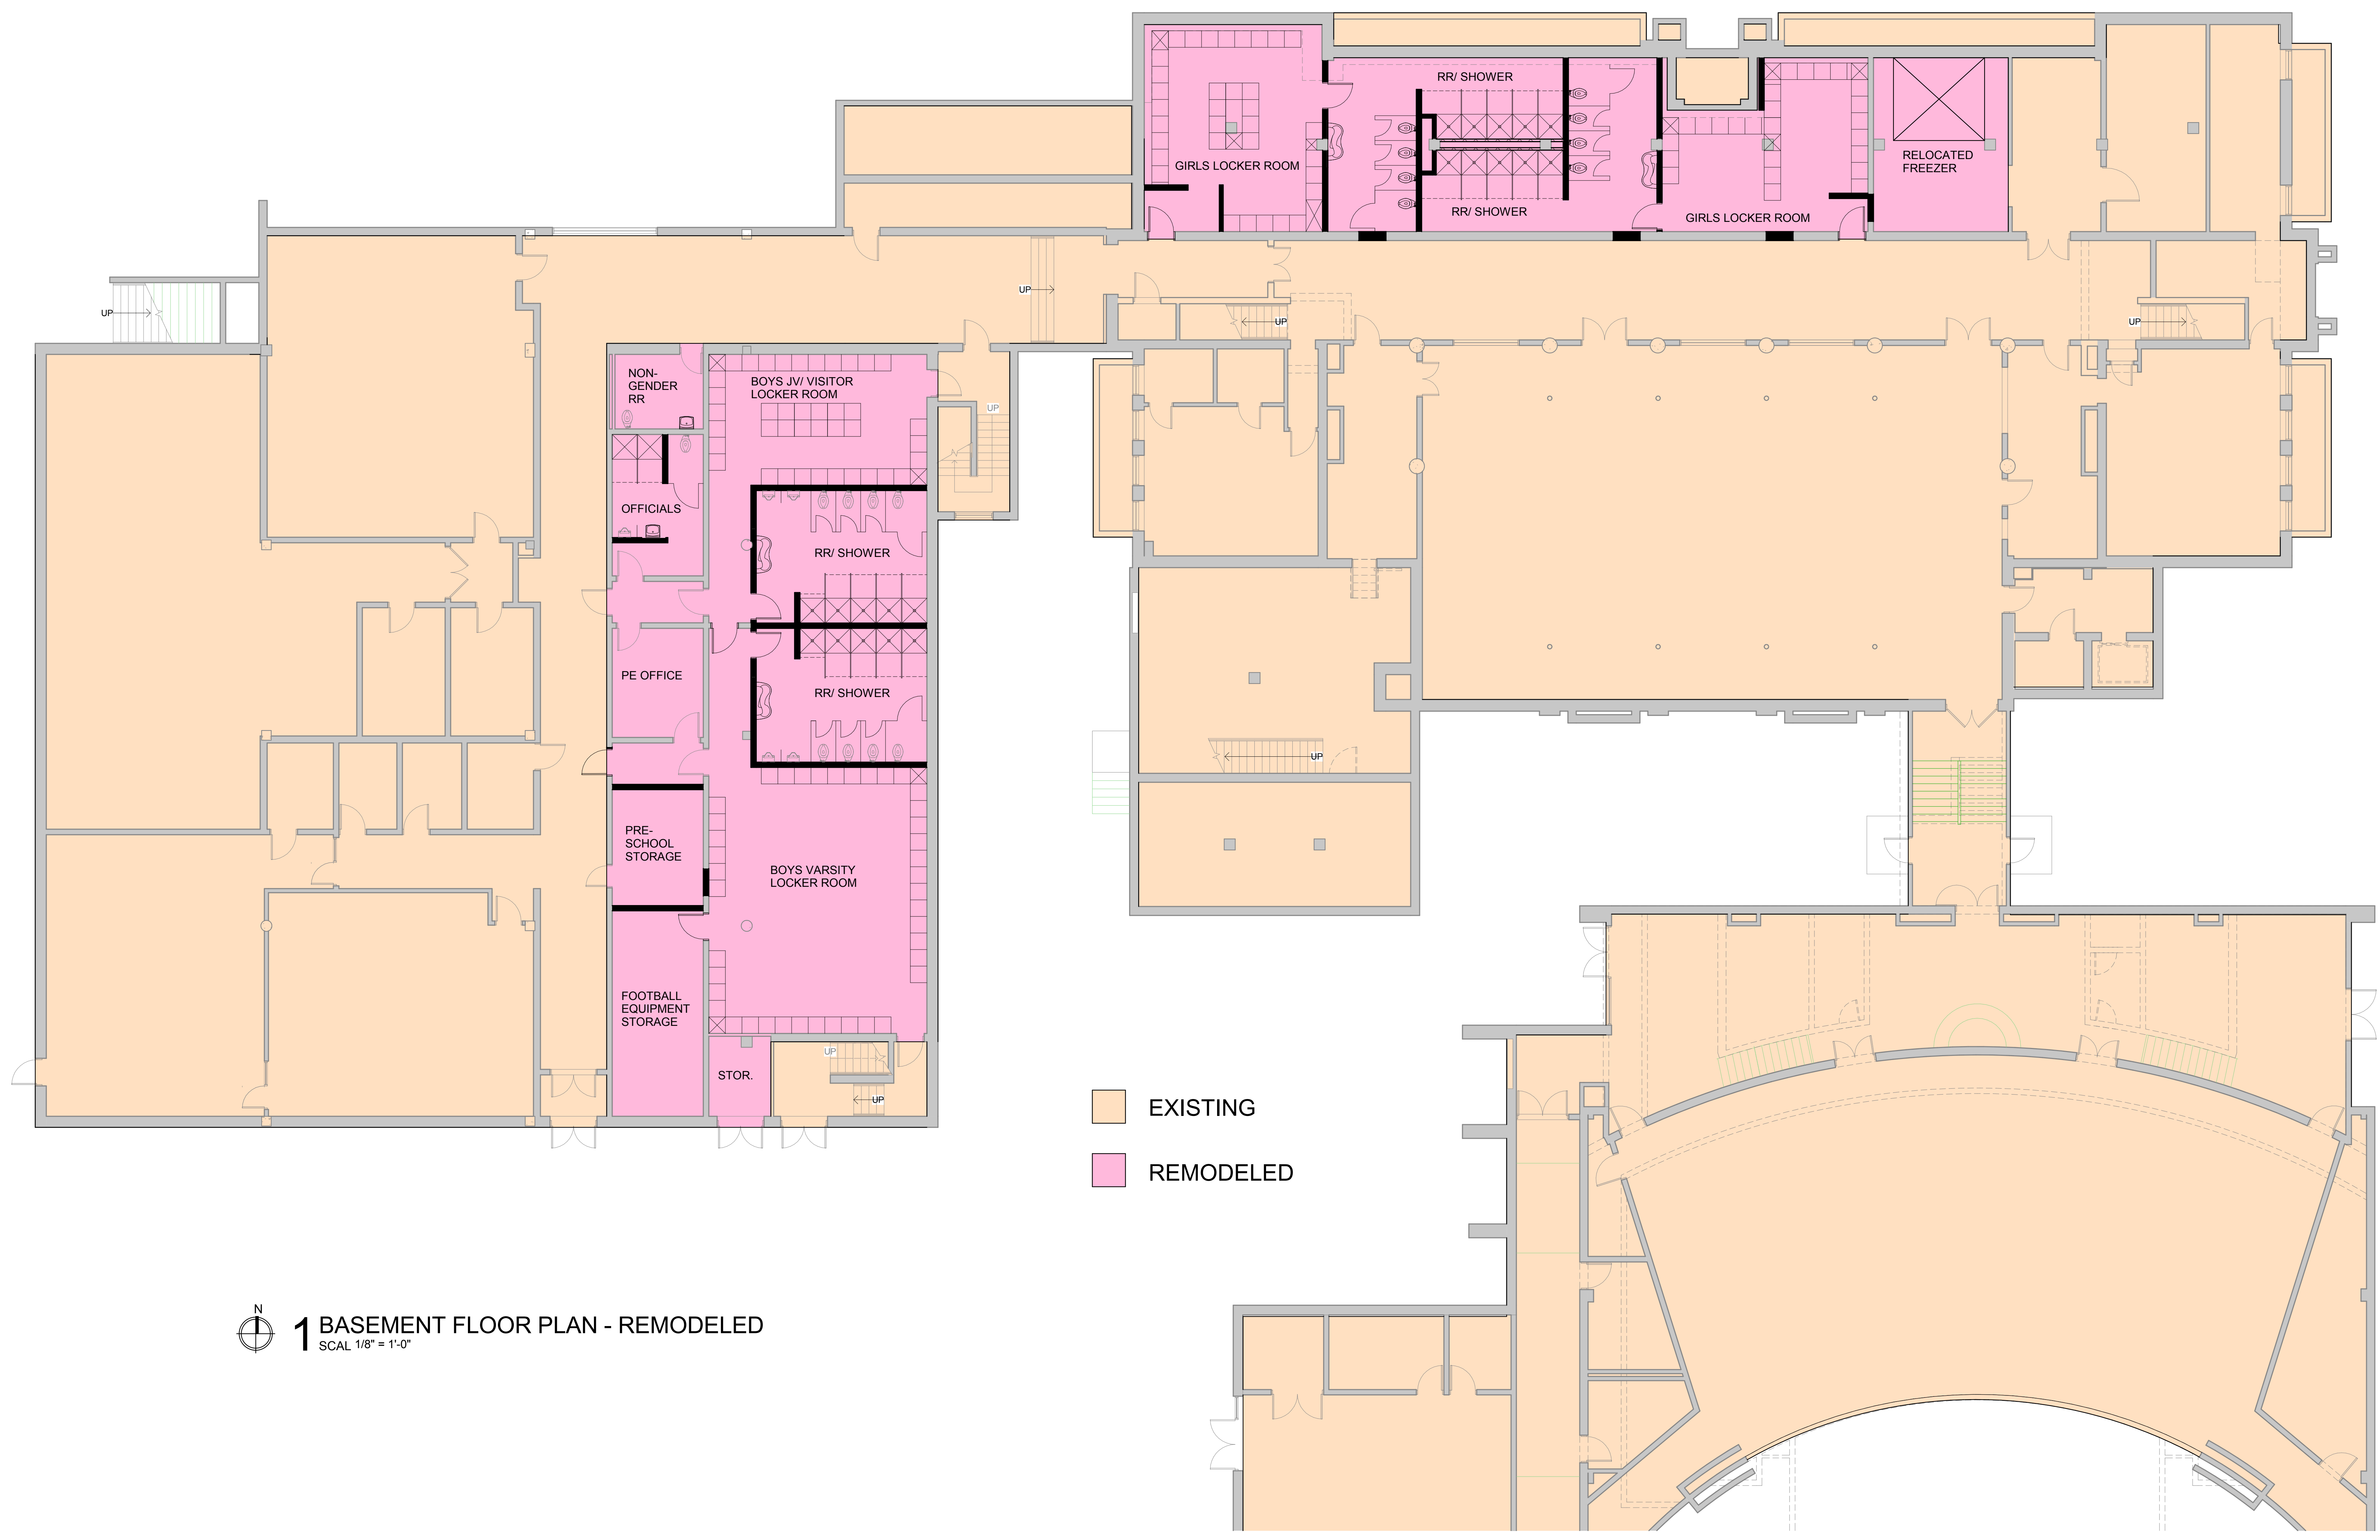

**1** BASEMENT FLOOR PLAN - REMODELED  
 SCAL 1/8" = 1'-0"

- EXISTING
- REMODELED